



URED OVLAŠTENOG INŽENJERA GEODEZIJE

Krste Turčinov, dipl.ing.geod.

OIB:69217869448

Zadar, Zore Dalmatinske 2

tel.023/778-684. mob.099/3124558 e-mail.krste.turcinov@gmail.com


SKICA LICA MJESTA

Mjerilo 1: 500

Katastarska općina: MURVICA

MBR: 334774

Detaljni list: 5

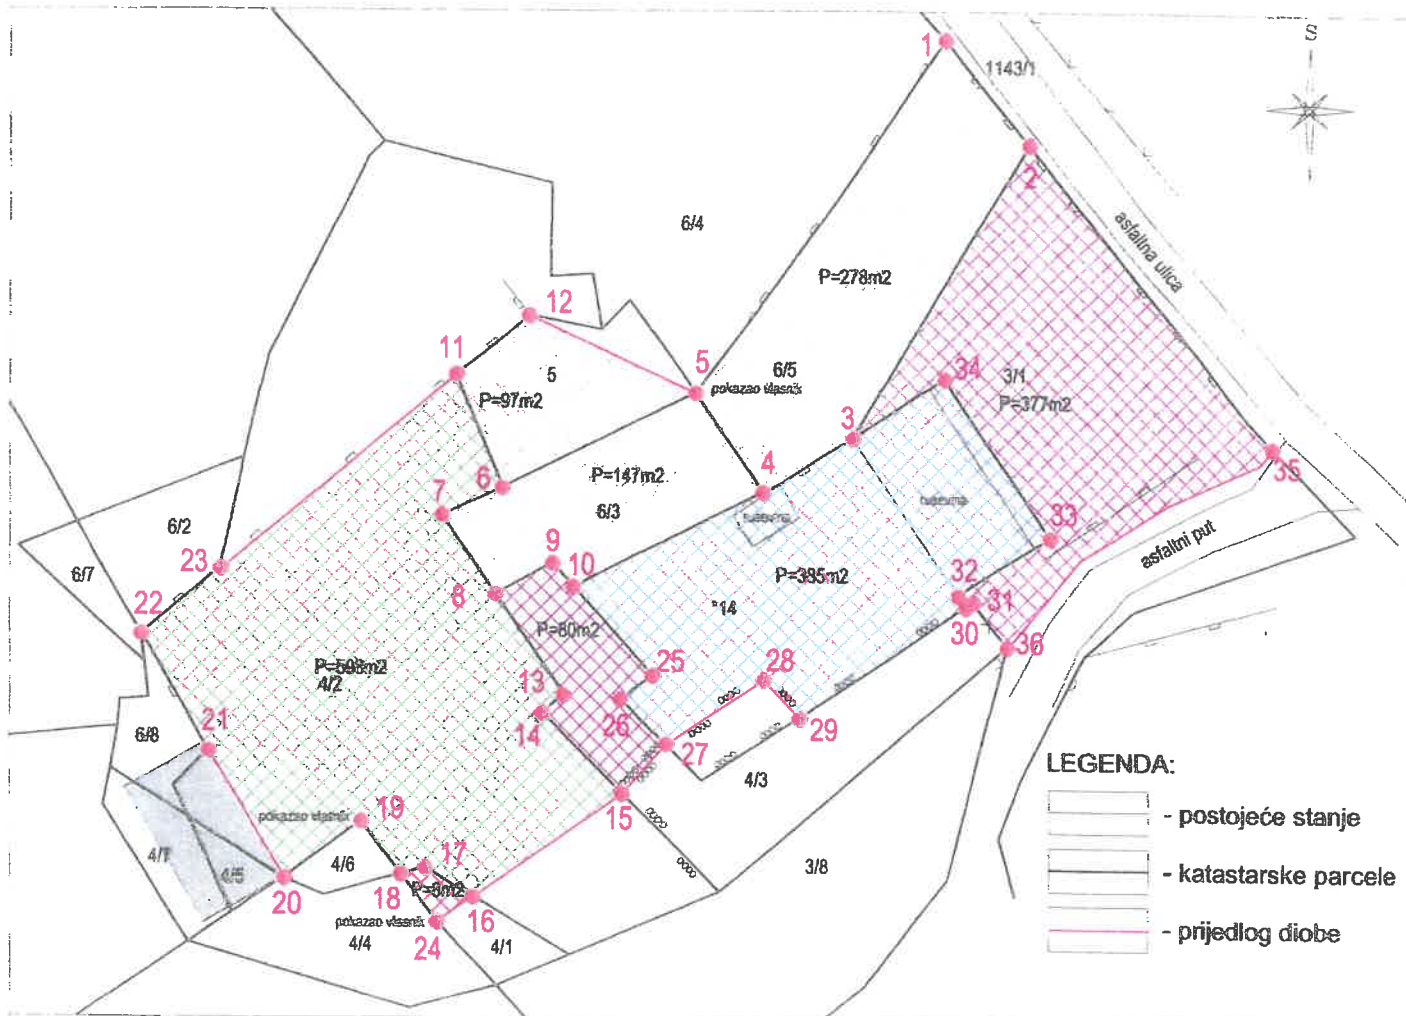

- 1-2-3-4-5-1-k.č.6/5=278m2
- 4-5-6-7-8-9-10-4-k.č.6/3=147m2
- 5-6-11-12-5-dio k.č.5=97m2
- 11-6-7-8-13-14-15-16-17-18-19-20-21-22-23-11-dio k.č.4/2=598m2
- 16-17-18-24-16-dio k.č.4/1=8m2
- 8-9-10-25-26-27-15-14-13-8-dio k.č.4/3=80m2
- 3-4-10-25-26-27-28-29-30-31-32-33-34-3-dio k.č.*14=385m2
- 2-3-34-33-32-30-31-36-35-2-dio k.č.3/1=377m2

Zadar, 05.09.2019.

Krste Turčinov
dipl. ing. geod.
Ovlašteni inženjer geodezije
URED OVLAŠTENOG INŽENJERA
GEODEZIJE KRSTE TURČINOV
Izdava: Krste Turčinov dipl.ing.geod.