


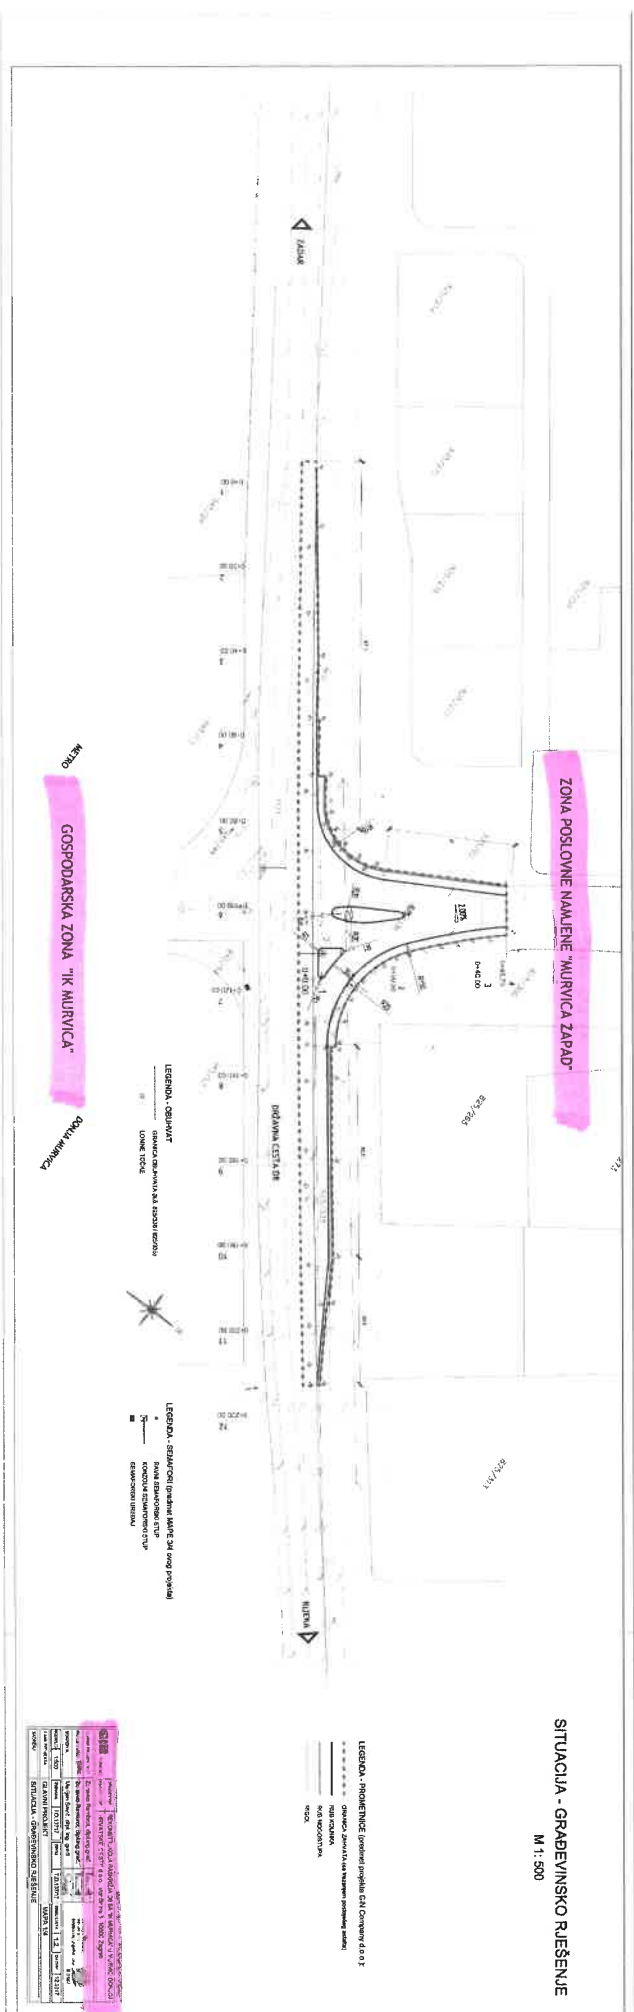

SITUACIJA - GRADEVINSKO RJEŠENJE

M 1: 500